

# FOSS FLOATS! BOATSHED

prepared for  
FRIENDS OF SOUTH SLOUGH RESERVE, INC.

JULY 2012





The design of the boatshed is inspired by Roy Rozell's float house on South Slough (pictured above). A simple shed structure with two outdoor decks allows for maximum accessibility and offers complexity of spaces while maintaining an overall humble and authentic look. Storage is provided for the 24' *Chmoosh* outside, and inside one wall is devoted to storage. Large, low-set windows allow views out to the water for visitors of all ages.

# FOSS FLOATS! BOATSHED

Overall dimensions: 20' x 40'

3D Model Animation:

<https://www.youtube.com/watch?v=q0ds0cmi3Ps&feature=plcp>

Compact storage area

Out-of-way storage area for  
24' *Chmoosh* canoe

16' x 20' interior space

Large windows with low sills


Two outdoor decks, making boatshed accessible  
from all four sides




prepared by  
**DANIEL ABRAHAMSON**

1944 Lincoln Street  
Eugene, Oregon 97405


651-734-8281  
d.v.abrahamson@gmail.com

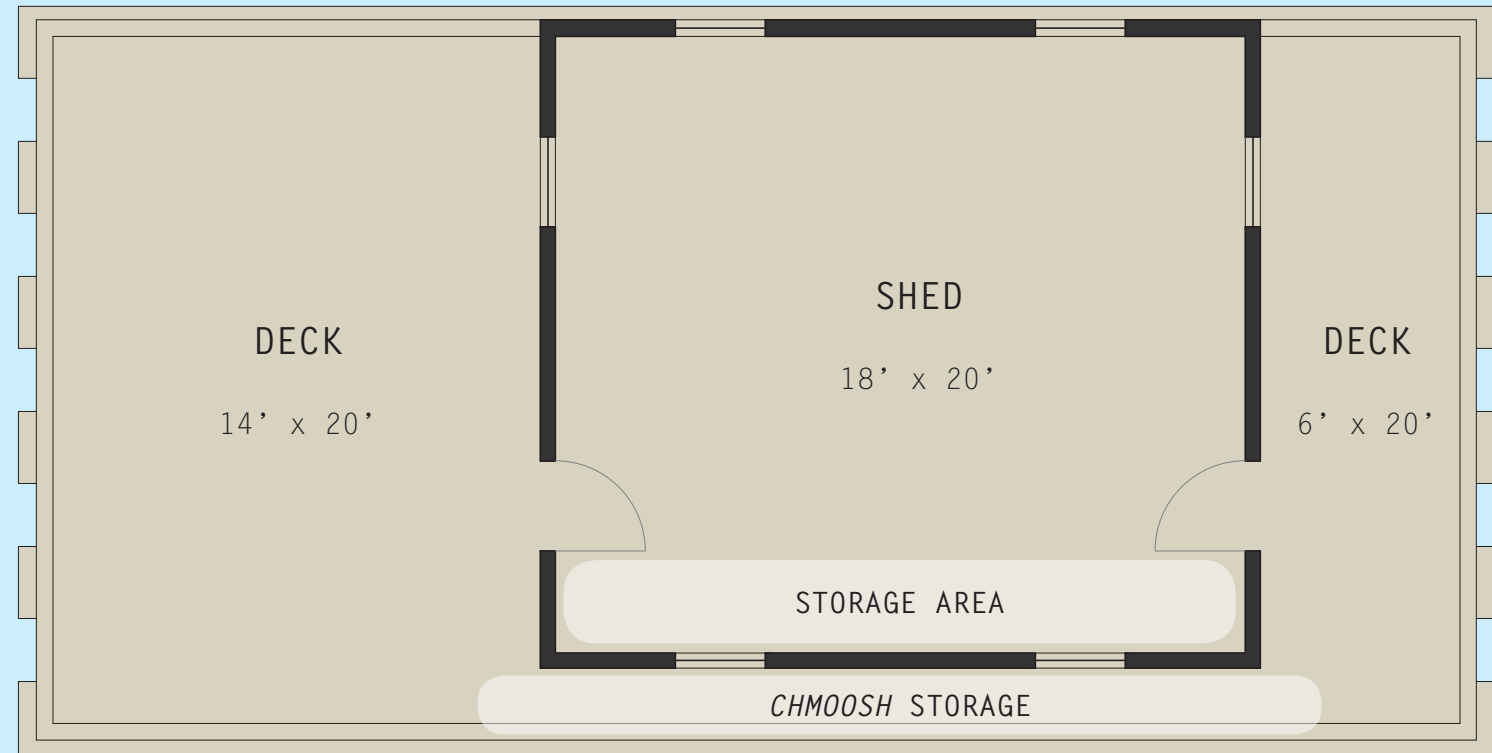

FOSS FLOATS! BOATSHED  
 PLAN SCALE: 3/16" = 1'-0"

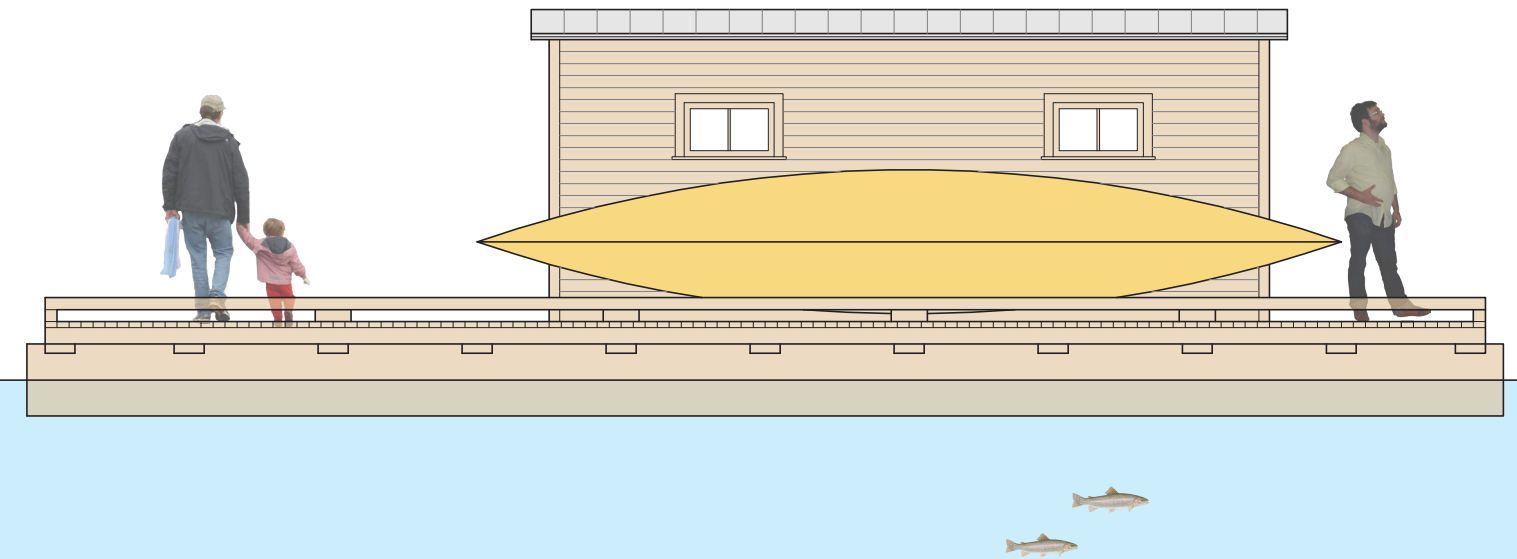

FOSS FLOATS! BOATSHED  
 ELEVATION SCALE: 3/16" = 1'-0"

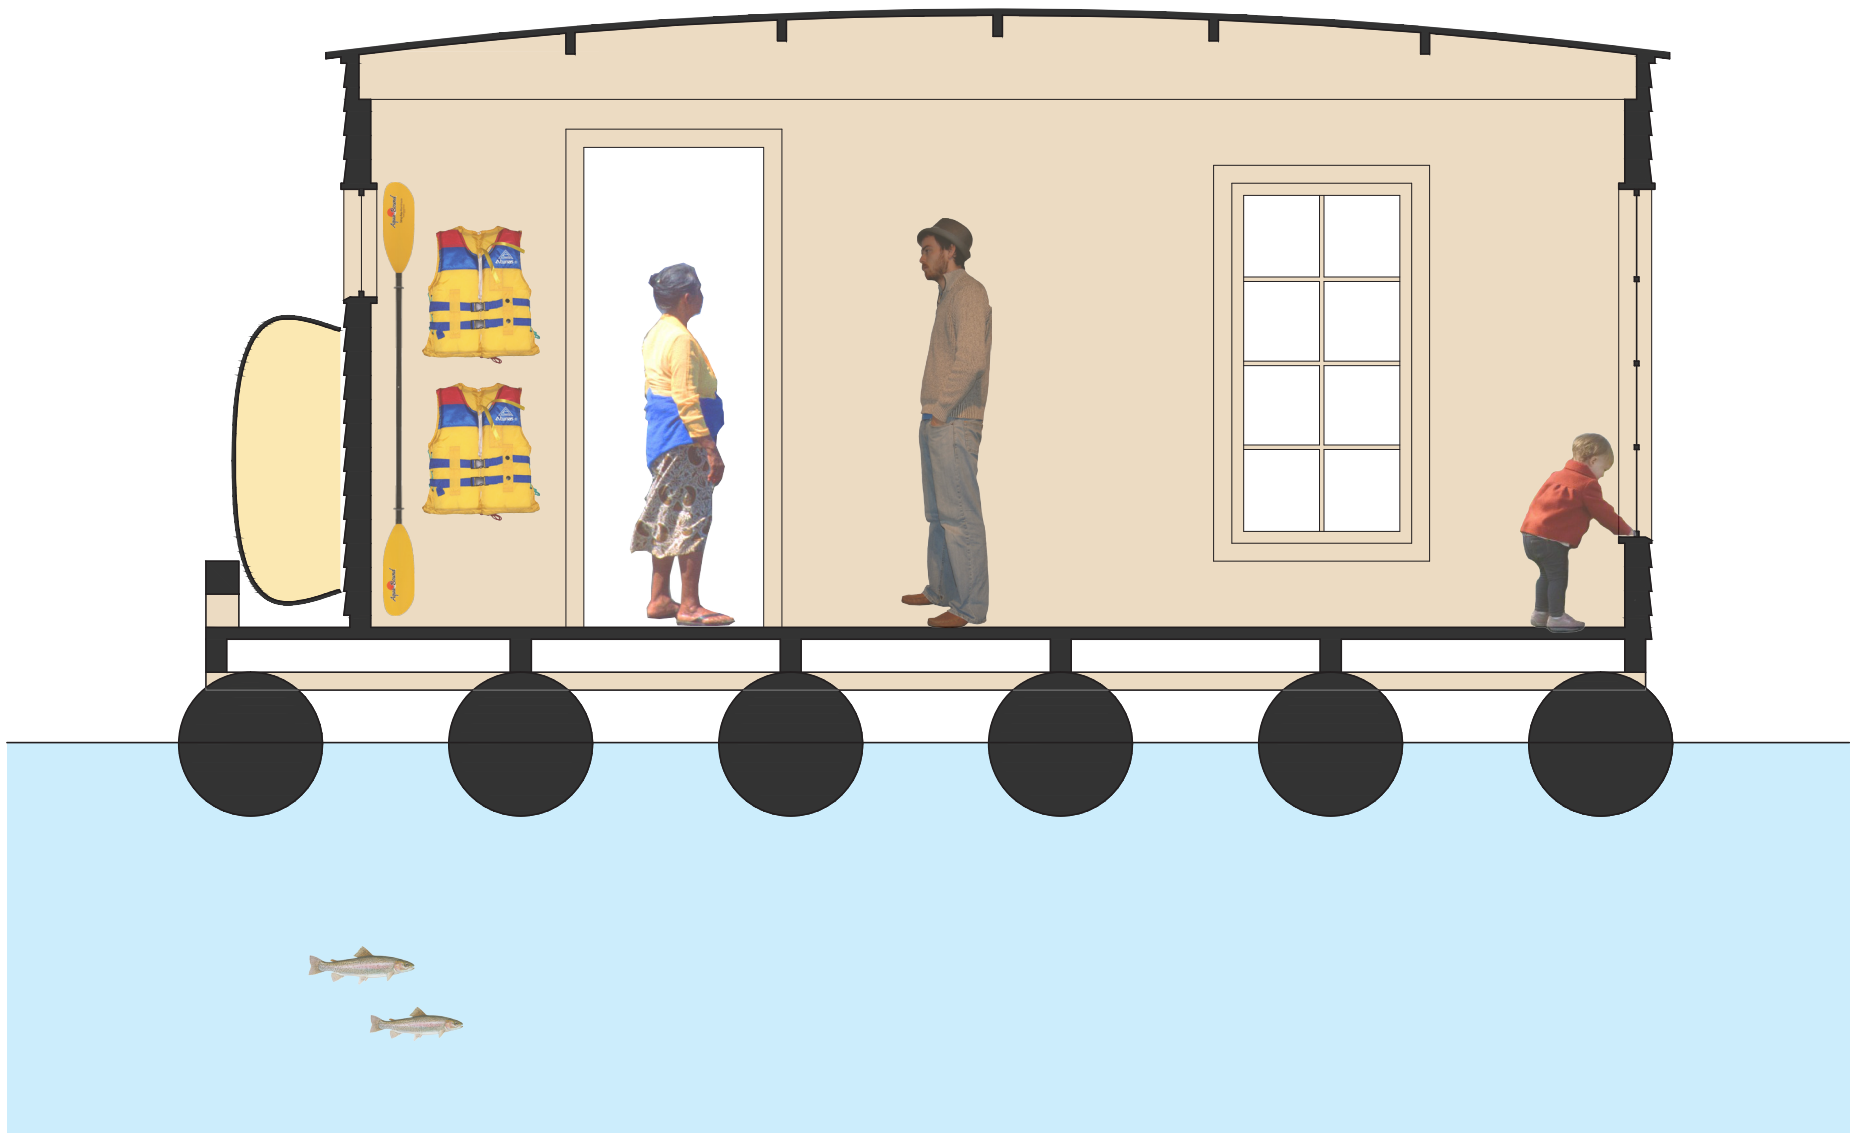

FOSS FLOATS! BOATSHED  
SECTION SCALE: 3/8" = 1'-0"